

CUSTANCE

Creating Value
By Design

Customer: Wellington City Council
Project: 54-60 Willis Street
Project No: 1001
Project Date: 14/10/2010

Interior Architecture
Product

Rev. Date Description

1 14/10/2010

2 23/10/2010

3 14/11/2010

4 14/11/2010

Wellington City Council
Environment
23/10/2010
RECEIVED
WELLINGTON

Checked: Date: Scale: 1:100
Drawn: Date: 14/10/2010
Code Ref: 23/10/2010

If it is intended that the drawings represent the final design of the work, the contractor/manufacturer must separately provide all necessary technical information or calculations for compliance with all relevant standards and specifications. The drawings are not to be used for any other purpose without the written consent of the architect. Check for latest revision time. Copyright of this drawing is vested with Custance Associates Limited.

Job No. 1334
Sheet No. W1.30

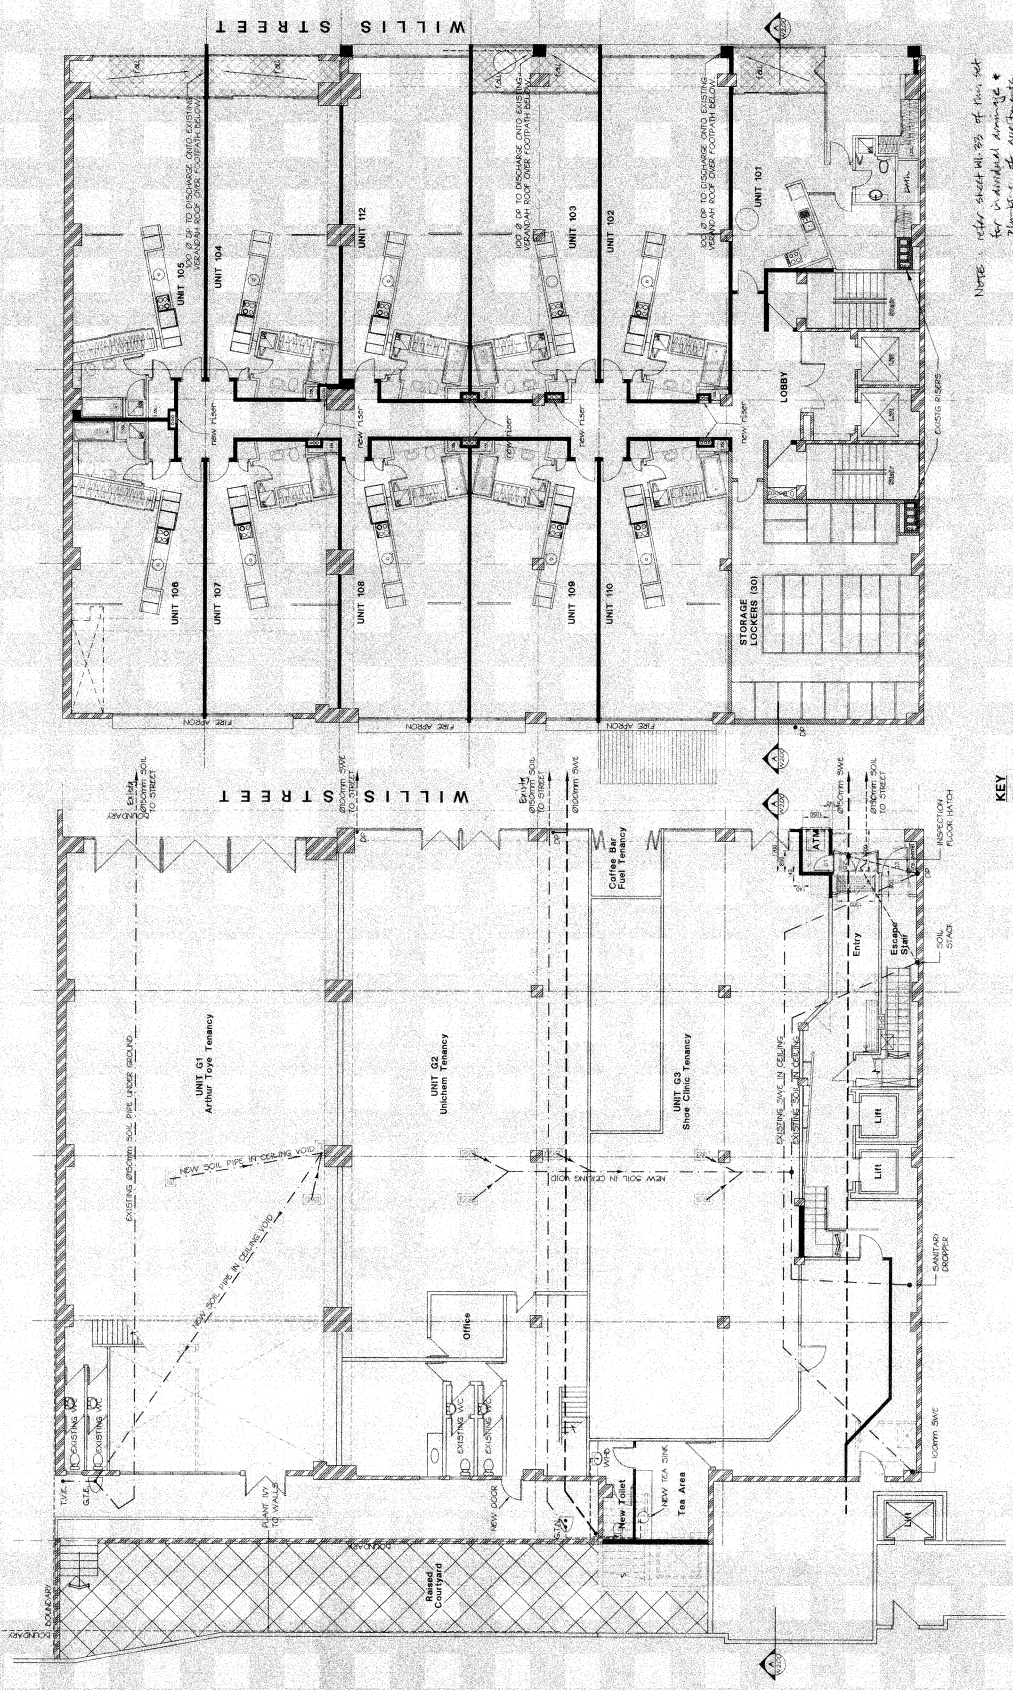

KEY

- STORMWATER EXISTING
- NEW STORMWATER
- INTERNAL WPT EXISTING
- WPT
- GULLY TRAP EXISTING

GROUND FLOOR DRAINAGE LAYOUT

LEVEL 1 DRAINAGE LAYOUT

NOTE: Refer sheet W1.33 of this set for a detailed drawing of the lobby at level 1.