

Creating Value
 by Design
 Customer:
 Architects Ltd
 200 Market St
 Suite 2024
 Vancouver, BC
 V6C 3K8
 Tel: 604 682 8000
 Fax: 604 682 8000
 Interior:
 Architecture
 Vancouver
 Product:
 CUSTANCE



CUSTANCE

Rev. Description Date
 Stage Two
 Sixty Willis Apartment
 Gerondis Building
 54-60 Willis Street
 Wellington

Sheet Title:
 PROPOSED DRAINAGE LAYOUT
 ENVIRONMENTAL CITY COUNCIL
 ENVIRONMENT
 23 NOV 1999
 LEVELS 2&4 AND LEVEL 3
 REVISIONS
 1
 2
Drawn: KLM
 Checked: [Signature]
 Date: 14 NOVEMBER 1999
 Scale: 1:100
 It is intended that this drawing represent the final design of the work.
 Any technical details are for building guidance only.
 The contractor/manufacturer must separately provide all necessary
 information for the installation of the work, including any relevant
 industry or safety standards or regulations of NZSARS. Check
 dimensions on site. The right of this drawing is reserved in word only
 Customer: Architects Limited.

Job No. 1334
 Sheet No. W1.31

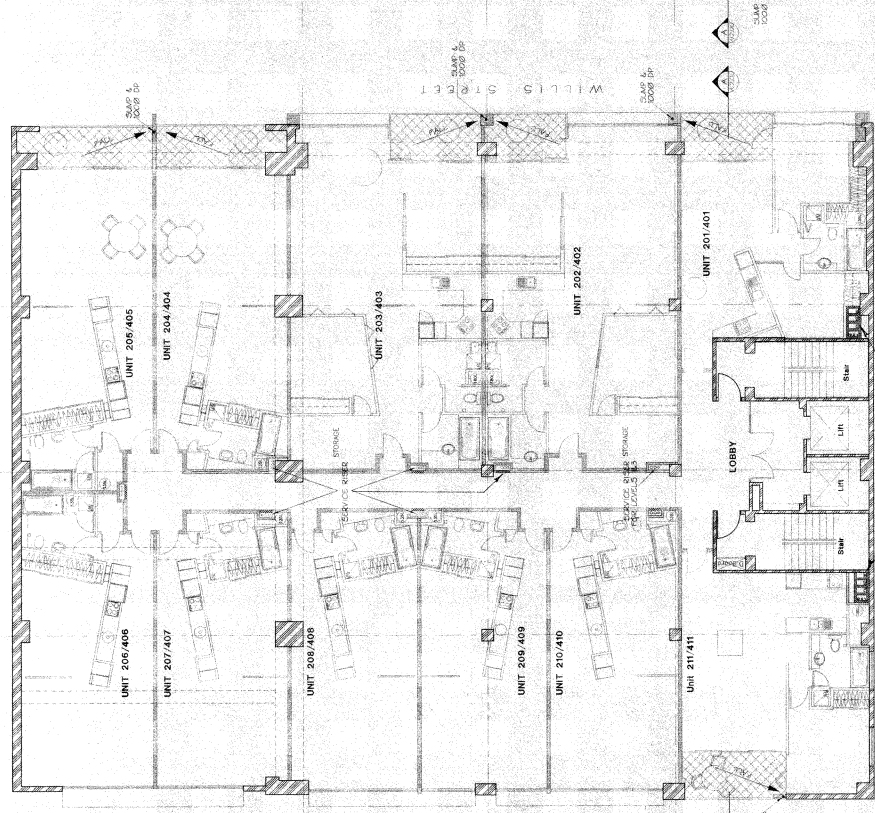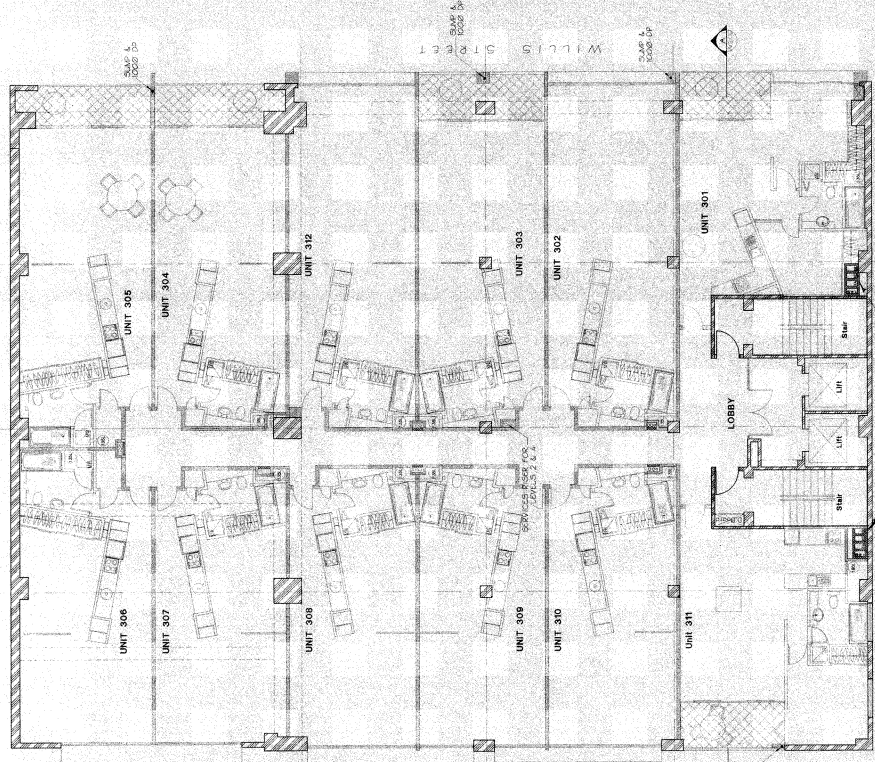

NOTE:
 REFER TO DRAWING W1.33 FOR TYPICAL
 UNIT PLUMBING CONFIGURATION

LEVELS 2 & 4 DRAINAGE LAYOUT

LEVEL 3 DRAINAGE LAYOUT